
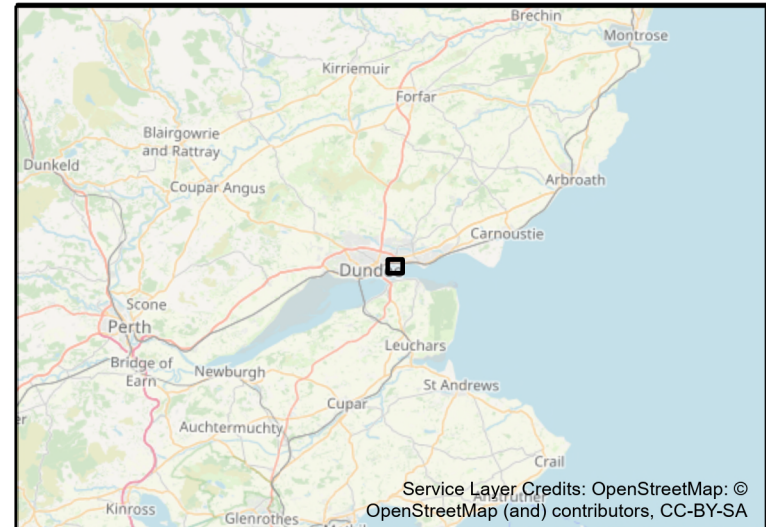


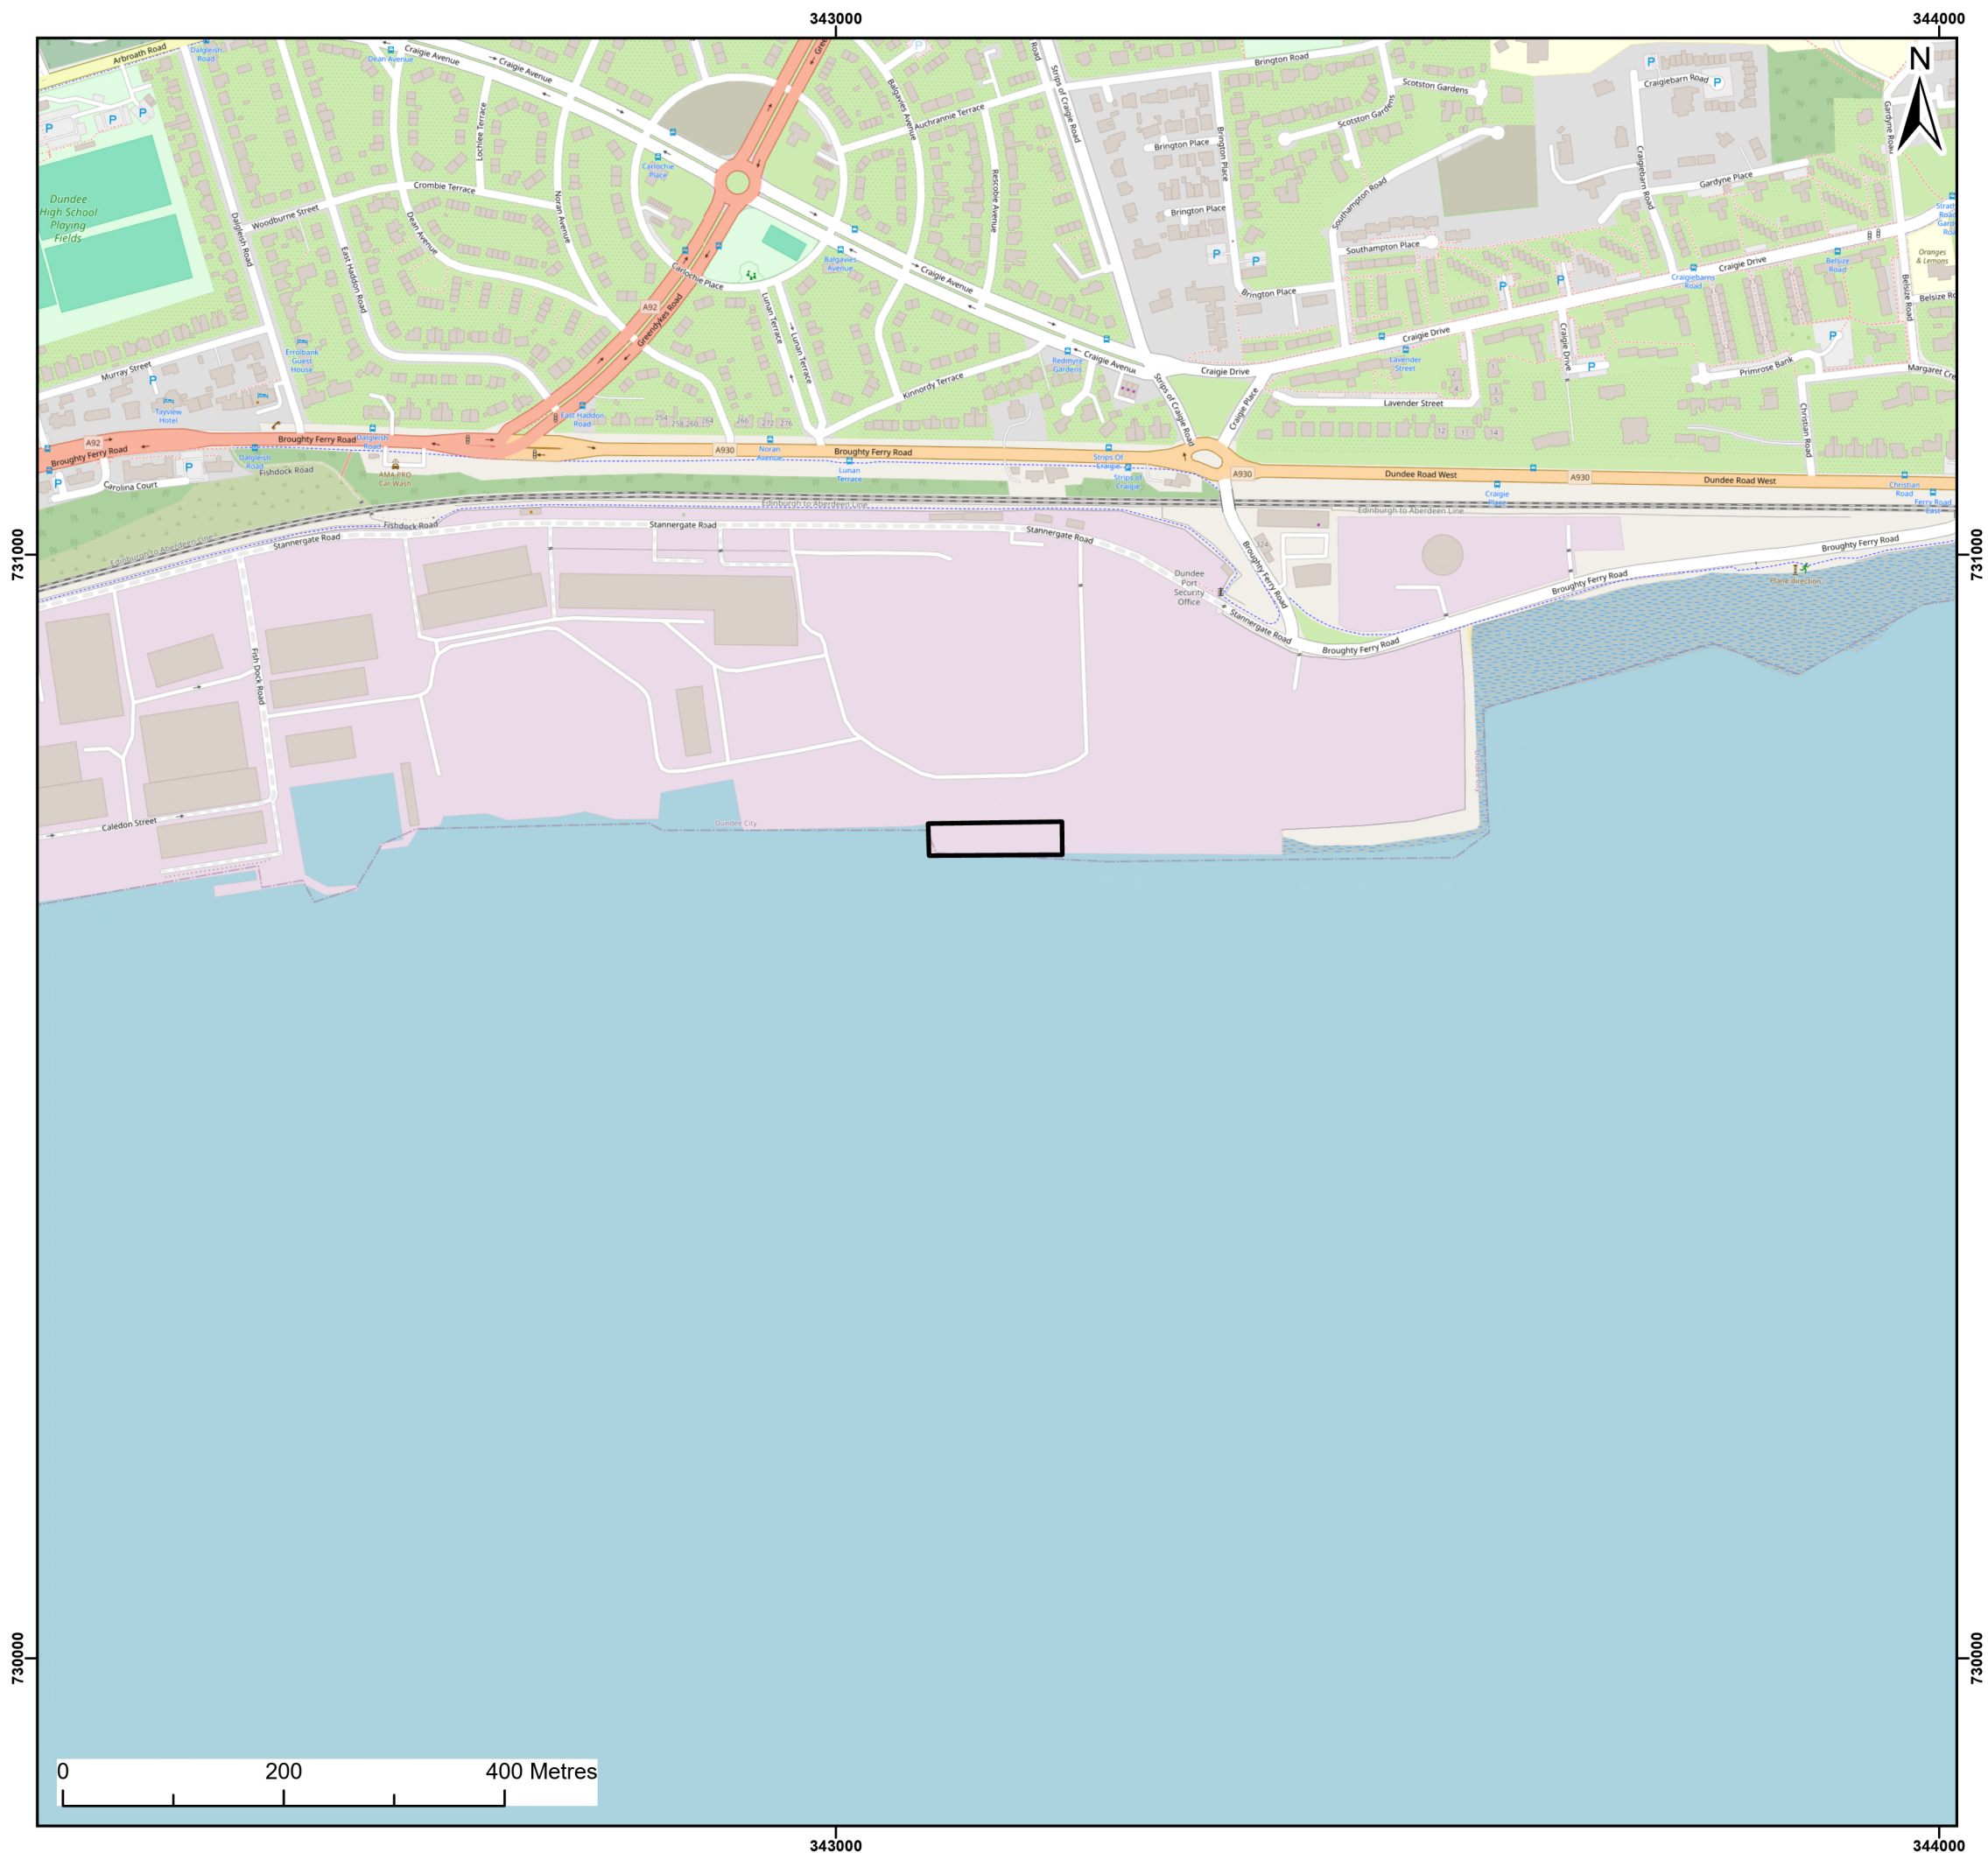

Legend:
[Black Rectangle] Quay Improvement Works

© Haskoning DHV UK Ltd, 2024
© OpenStreetMap (and) contributors, CC-BY-SA

Client: Port of Dundee Limited	Project: Port of Dundee Capital Dredge and Quay Improvement Works
---------------------------------------	--

Title:

Proposed Works at the Port of Dundee

Figure: 1 Drawing No: PC6550-RHD-XX-ZZ-DR-Z-0002

Revision:	Date:	Drawn:	Checked:	Size:	Scale:
P02	10/06/2025	JH	RG	A3	1:6,000
P01	10/12/2024	GC	RG	A3	1:6,000

Co-ordinate system: British National Grid

