


- NOTES
- DO NOT SCALE OFF THIS DRAWING.
  - SHOULD THERE BE ANY CONFLICT BETWEEN THE DETAILS INDICATED ON THIS DRAWING AND THOSE INDICATED ON OTHER DRAWINGS THE ENGINEER SHOULD BE INFORMED PRIOR TO CONSTRUCTION ON SITE.
  - ALL DRAWINGS ARE IN MILLIMETRES UNLESS OTHERWISE STATED.
  - IT IS THE RESPONSIBILITY OF THE CONTRACTOR TO EXECUTE THE WORKS AT ALL TIMES IN STRICT ACCORDANCE WITH THE REQUIREMENTS OF THE HEALTH AND SAFETY AT WORK ACT 1974 AND CDM REGULATIONS 2015.
  - THIS DRAWING IS TO BE READ IN CONJUNCTION WITH ALL OTHER RELEVANT DRAWINGS.


SAFETY, HEALTH AND ENVIRONMENTAL
IN ADDITION TO THE HAZARDS OR RISKS NORMALLY ASSOCIATED WITH THE TYPES OF WORK DETAILED ON THIS DRAWING, THE FOLLOWING SIGNIFICANT RESIDUAL RISKS SHOULD BE NOTED.
<b>CONSTRUCTION:</b>
<b>MAINTENANCE, CLEANING AND OPERATION :</b>
<b>DECOMMISSIONING OR DEMOLITION :</b>

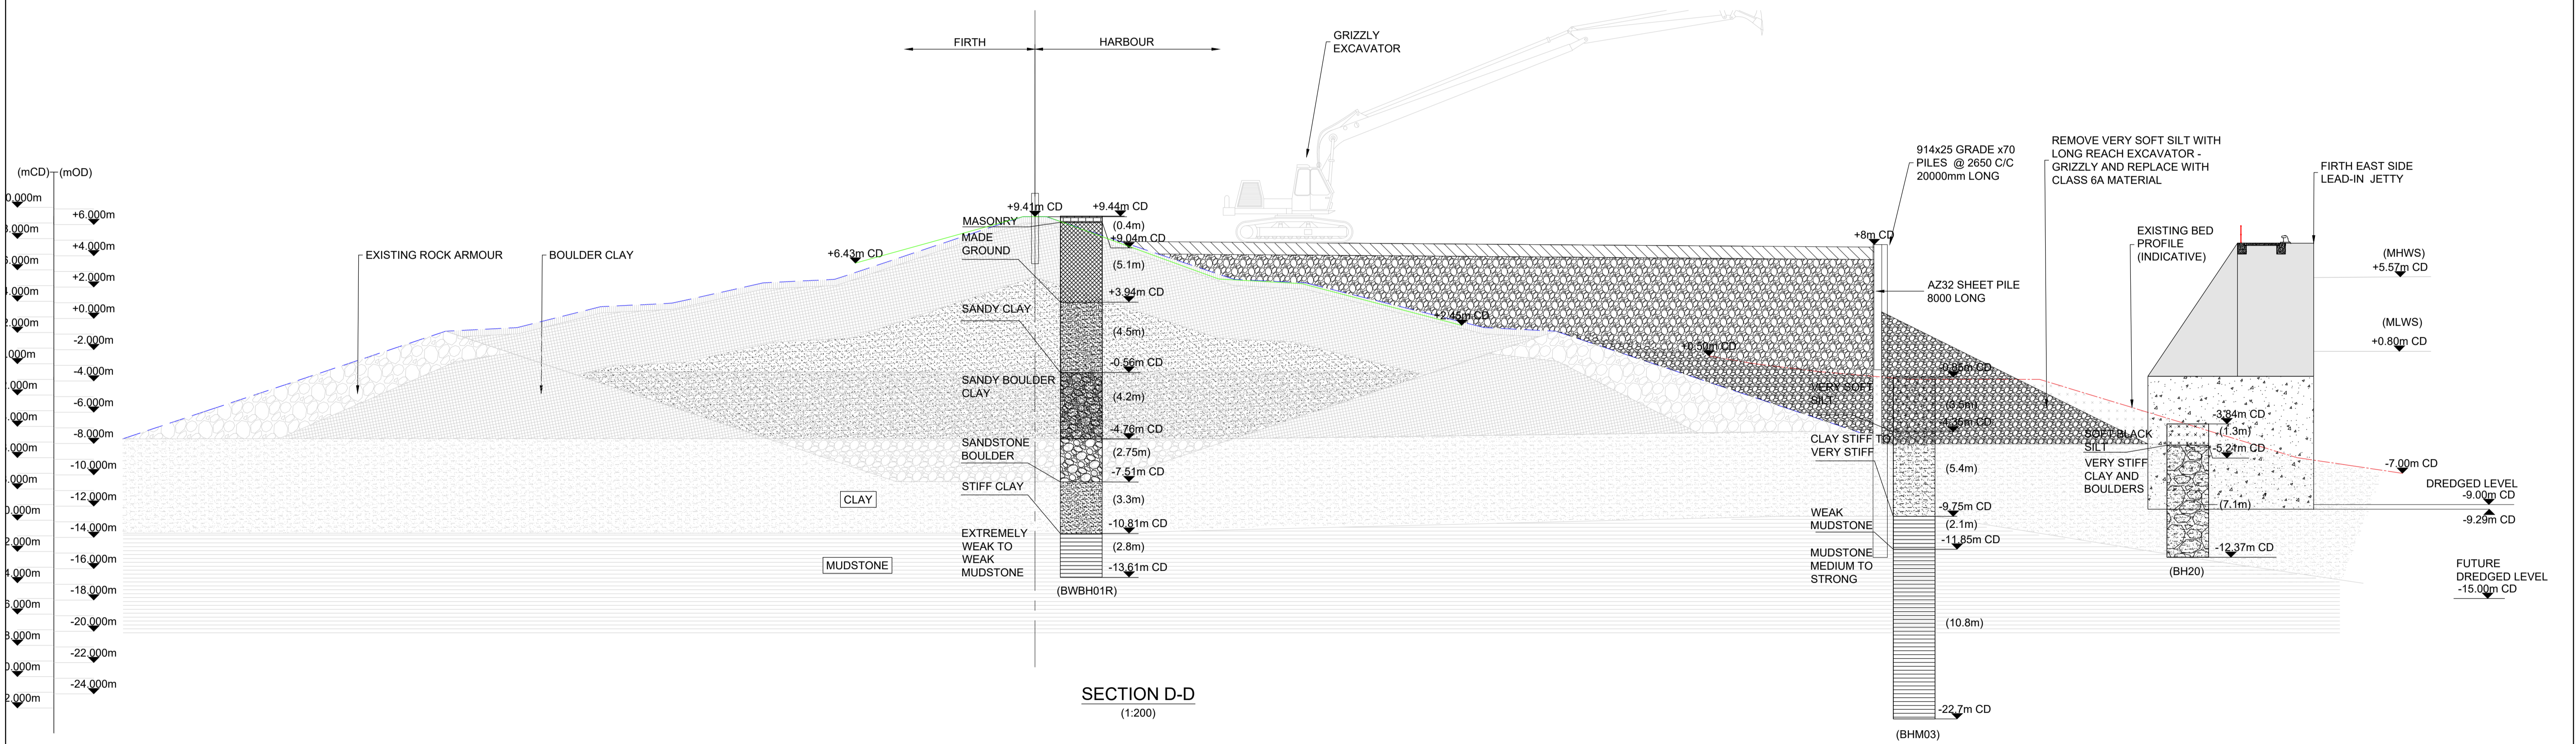

SECTION D-D  
(1:200)

LEGEND KEY

	TOPOGRAPHICAL PROFILE
	HISTORICAL PROFILE
	BATHYMETRIC PROFILE

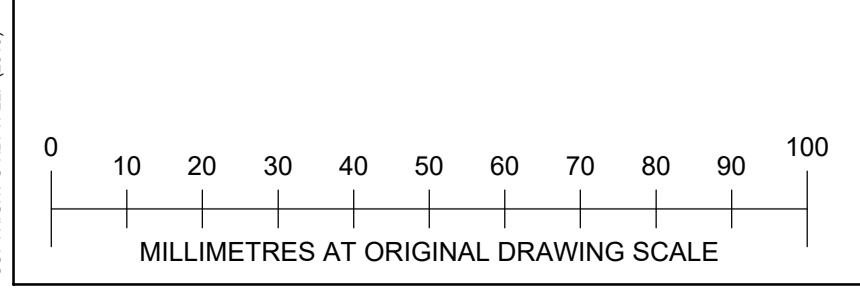

SKETCH

REV	DESCRIPTION	BY	CHK	APP	DATE

REVISION TABLE

**HBPW**  
CONSULTING ENGINEERS

43 BRIDGEGATE  
RET FORD  
NOTTINGHAMSHIRE  
DN22 7UX  
TEL (01777) 869896  
www.hbpw.co.uk

CLIENT:  
**FORTH PORTS LEITH**

CONTRACTOR:  
**GRAHAM**

PROJECT:  
LEITH OUTER BERTH DEVELOPMENT

HBPW PROJECT NUMBER:  
SL07284

DRAWING: PROPOSED DECK CROSS SECTION D-D	
PROJECT ENGINEER: PW	DRAWN: DT
CHECKED: MDT	APPROVED: PW
DATE: 09.02.2022	SCALE: 1:200
SIZE: A1	SUITABILITY: S2
REVISION: P01	DOCUMENT REFERENCE NUMBER: 7284-HBPW-00-ZZ-SK-C-0015